



ATTACHMENT 1
SITE PLAN

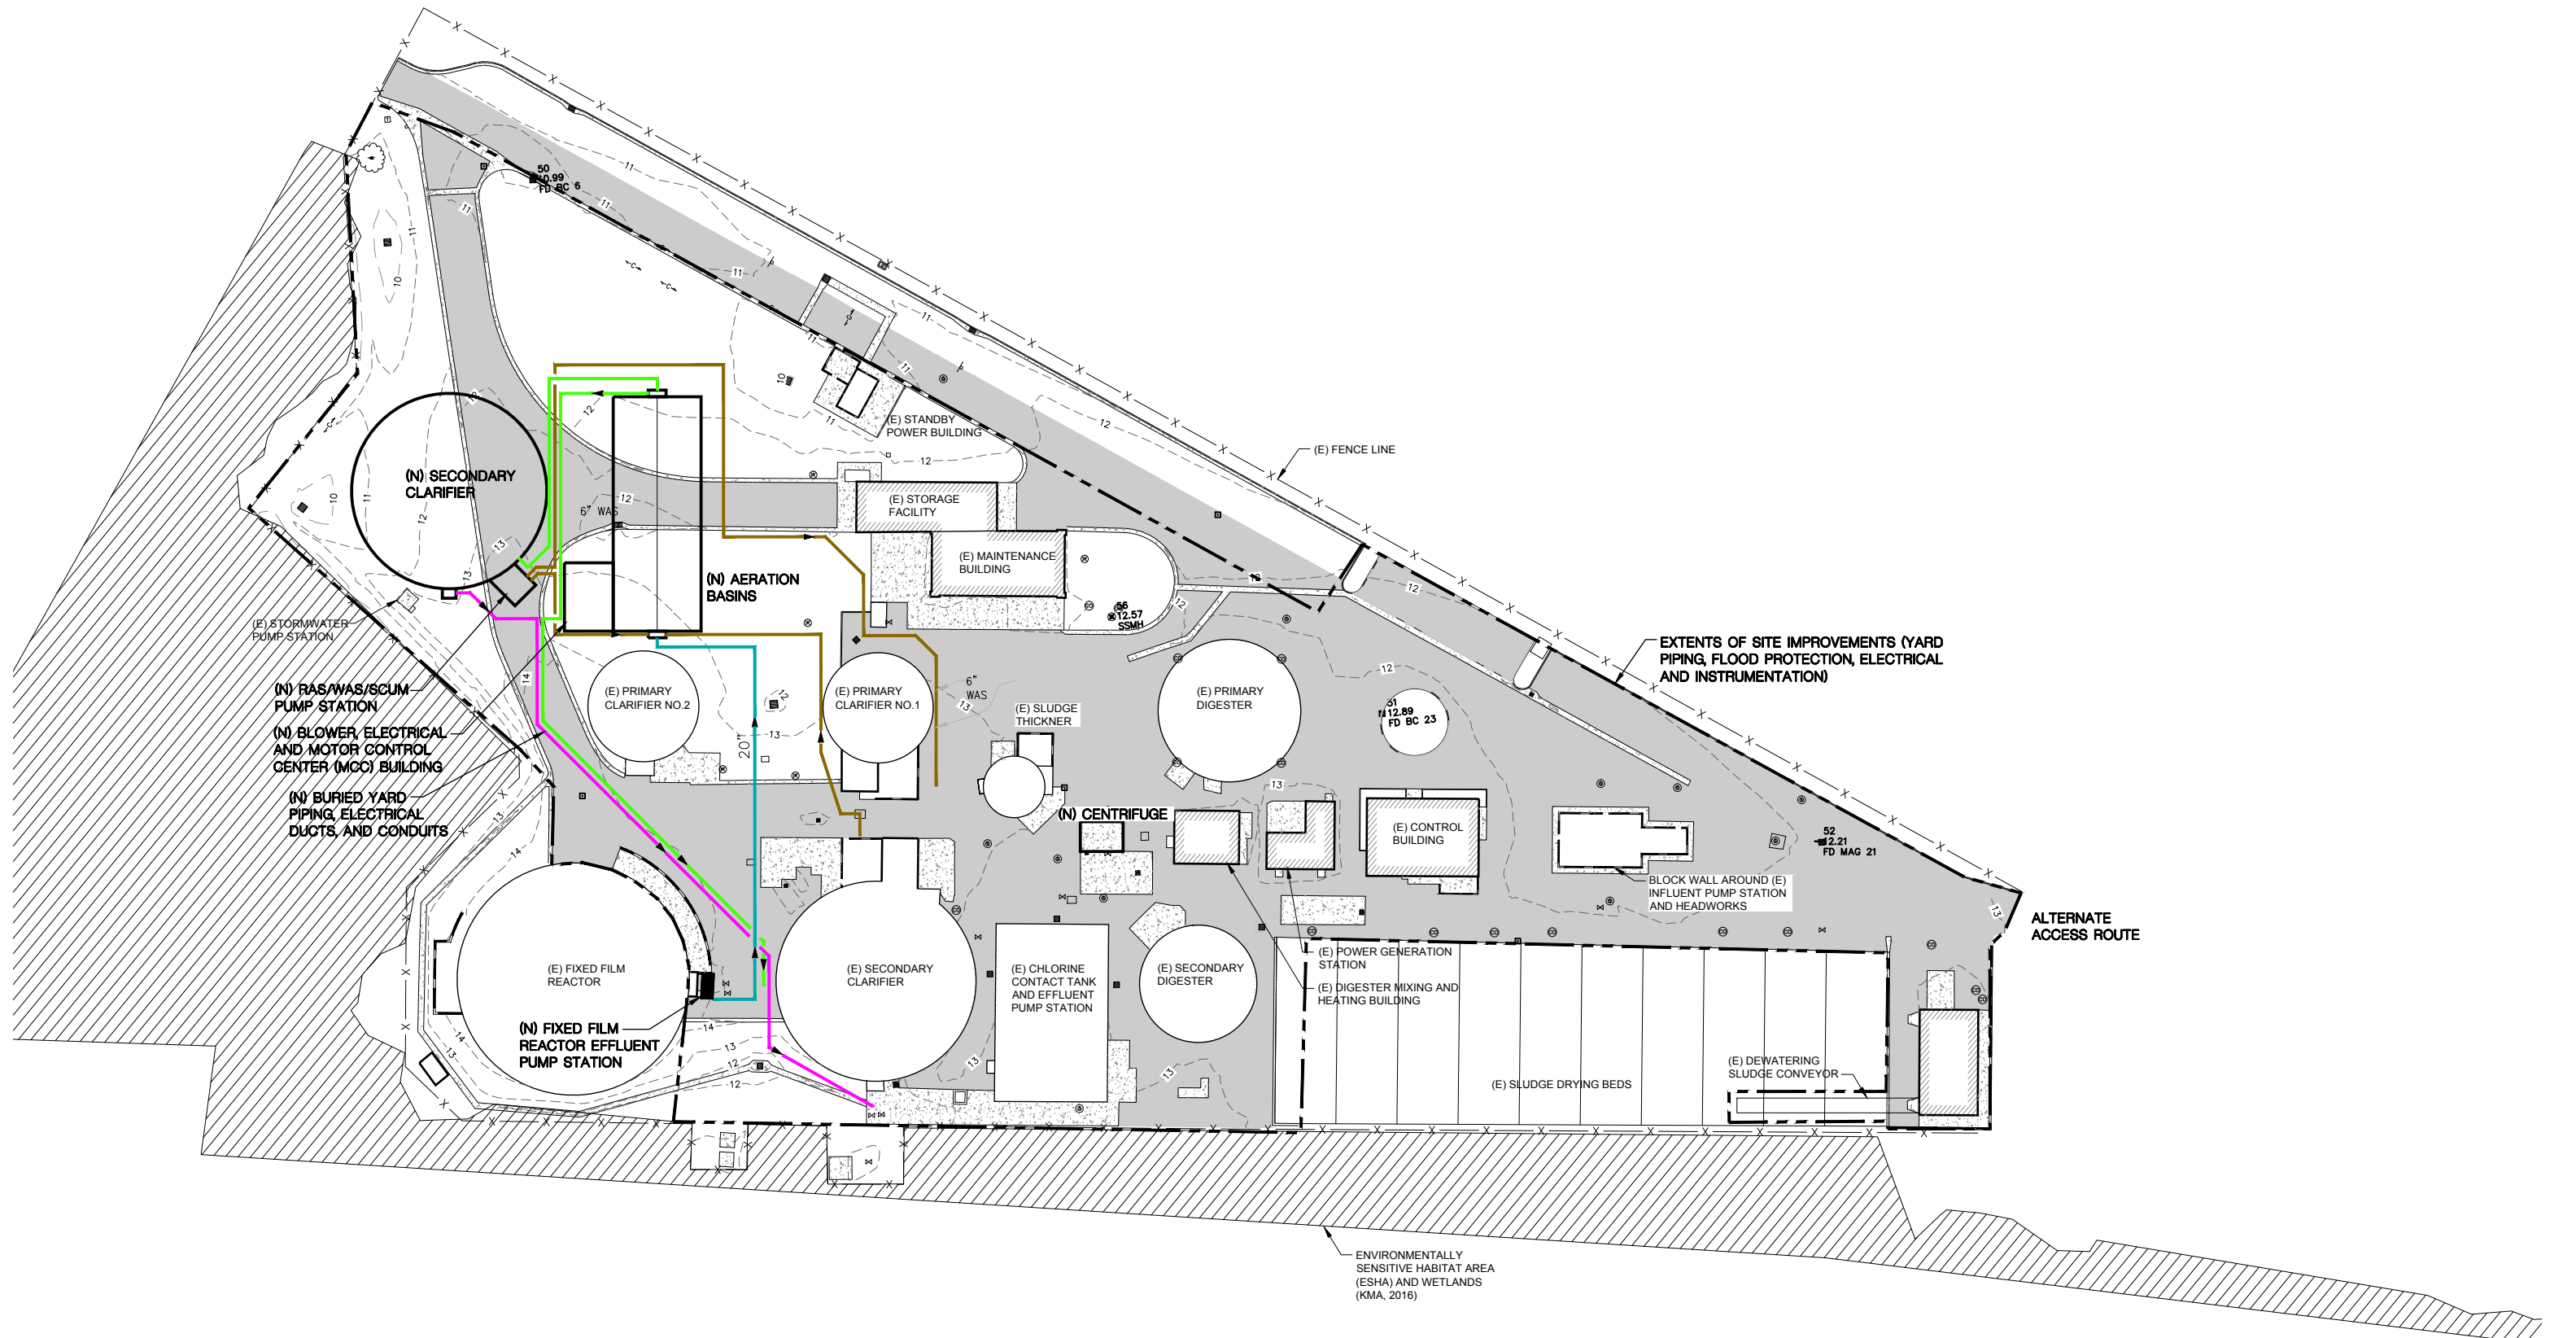

LEGEND

- | | | | |
|-----------|---|--|---------------------------|
| - - - - - | GROUND SURFACE CONTOUR LINE | | SOLIDS PIPING (RAS/WAS) |
| - x - x - | FENCE LINE | | SECONDARY EFFLUENT PIPING |
| (E) | EXISTING FACILITIES | | MIXED LIQUOR PIPING |
| (N) | NEW FACILITIES PROPOSED | | FFR EFFLUENT PIPING |
| | PAVED AREAS | | |
| | ENVIRONMENTALLY SENSITIVE HABITAT AREA AND WETLANDS (KMA, 2016) | | |

PLAN VIEW

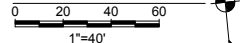

Kennedy/Jenks Consultants
 SO. SAN LUIS OBISPO CO. SANITATION DISTRICT
 SAN LUIS OBISPO COUNTY, CALIFORNIA
SITE PLAN - PROPOSED IMPROVEMENTS

K/J 1668009*00