



ATTACHMENT 1
SITE PLAN

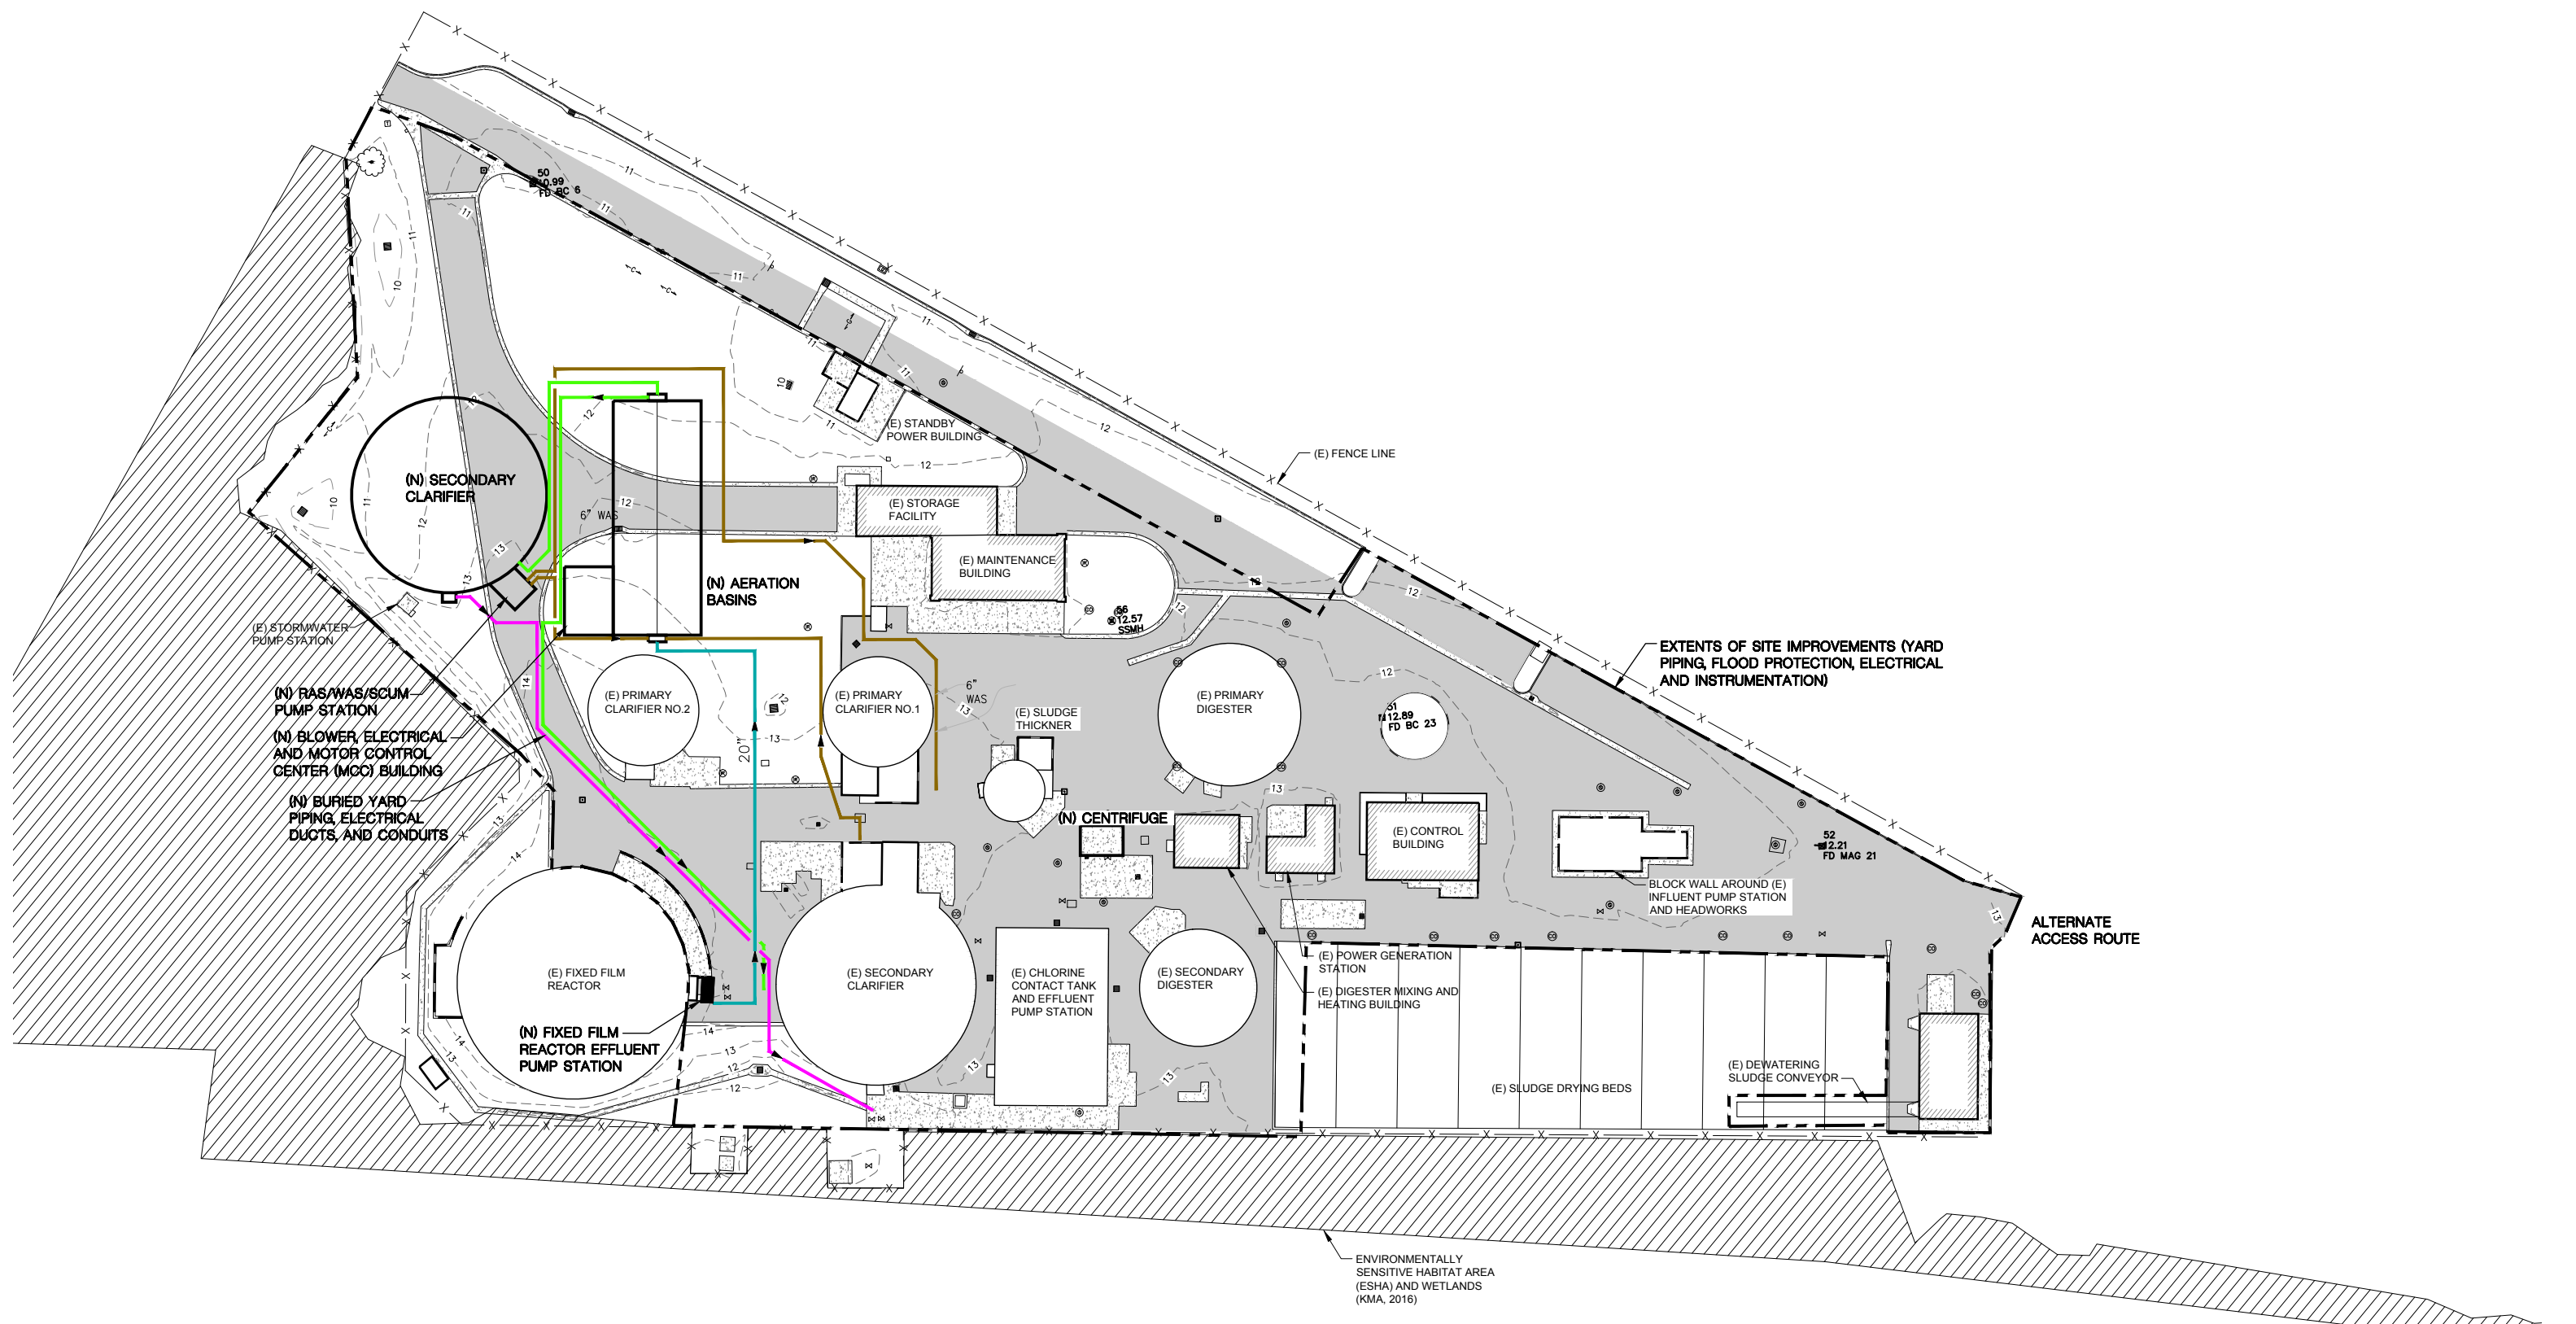

- LEGEND**
- - - - - GROUND SURFACE CONTOUR LINE
 - x - x - FENCE LINE
 - (E) EXISTING FACILITIES
 - (N) NEW FACILITIES PROPOSED
 - PAVED AREAS
 - ENVIRONMENTALLY SENSITIVE HABITAT AREA AND WETLANDS (KMA, 2016)
 - SOLIDS PIPING (RAS/WAS)
 - SECONDARY EFFLUENT PIPING
 - MIXED LIQUOR PIPING
 - FFR EFFLUENT PIPING

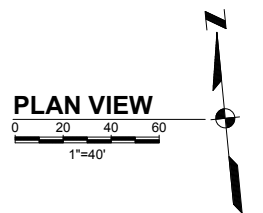

Kennedy/Jenks Consultants
 SO. SAN LUIS OBISPO CO. SANITATION DISTRICT
 SAN LUIS OBISPO COUNTY, CALIFORNIA
SITE PLAN - PROPOSED IMPROVEMENTS

K/J 1668009*00